


LOCATION MAP

NO	TYPE OF BUILDING	NO OF FL
P1	PATRIARCH	B-G-1F
P2	AMULIEN BUILDING	B-G-1F
P3	SPECIALITY BLOCK	B-G-1F
P4	DOCTORS APARTMENT	B-G-1F
P5	SENIORS HOTEL	B-G-10
P6	HOUSING COLLEGE	G-1F
EXISTING BUILDINGS		
1	MEDICAL COLLEGE	G-1F
2	SPECIALITY BLOCK	B-G-10
3	FATHERS HOUSE	G-1F
4	SWANSEA (AMBULANCE) CLINIC	G-1F
5	AUTOCORAM	G-1F
6	CANTINE	G-1F
7	HOUSING COLLEGE	G-1F
8	MAN HOSPITAL BLOCK	G-1F
9	CHURCH	G-1F
10	SANTHAPPA	G-1F
11	CONCRETE RESEARCH CENTRE	G-1F
12	DOCTORS QUARTERS (OLD)	G-1F
13	DOCTORS QUARTERS (NEW)	G-1F
14	DOCTORS APARTMENT	G-1F
15	DOCTORS RESIDENCE	G-1F
16	CHINA HOUSE	G-1F
17	LAUNDRY	G-1F
18	STAFF CANTINE	G-1F
19	STAFF QUARTERS	G-1F
20	LABS HOUSE, DEWANNATHA	G-1F
21	CLUB HOUSE	Other
22	BOYS HOTEL	G-1F
23	BOYS HOTEL	G-1F
24	AMULIEN CONTROL	G-1F
25	AMULIEN HALLWAY	Other
26	AMULIEN HALLWAY	Other
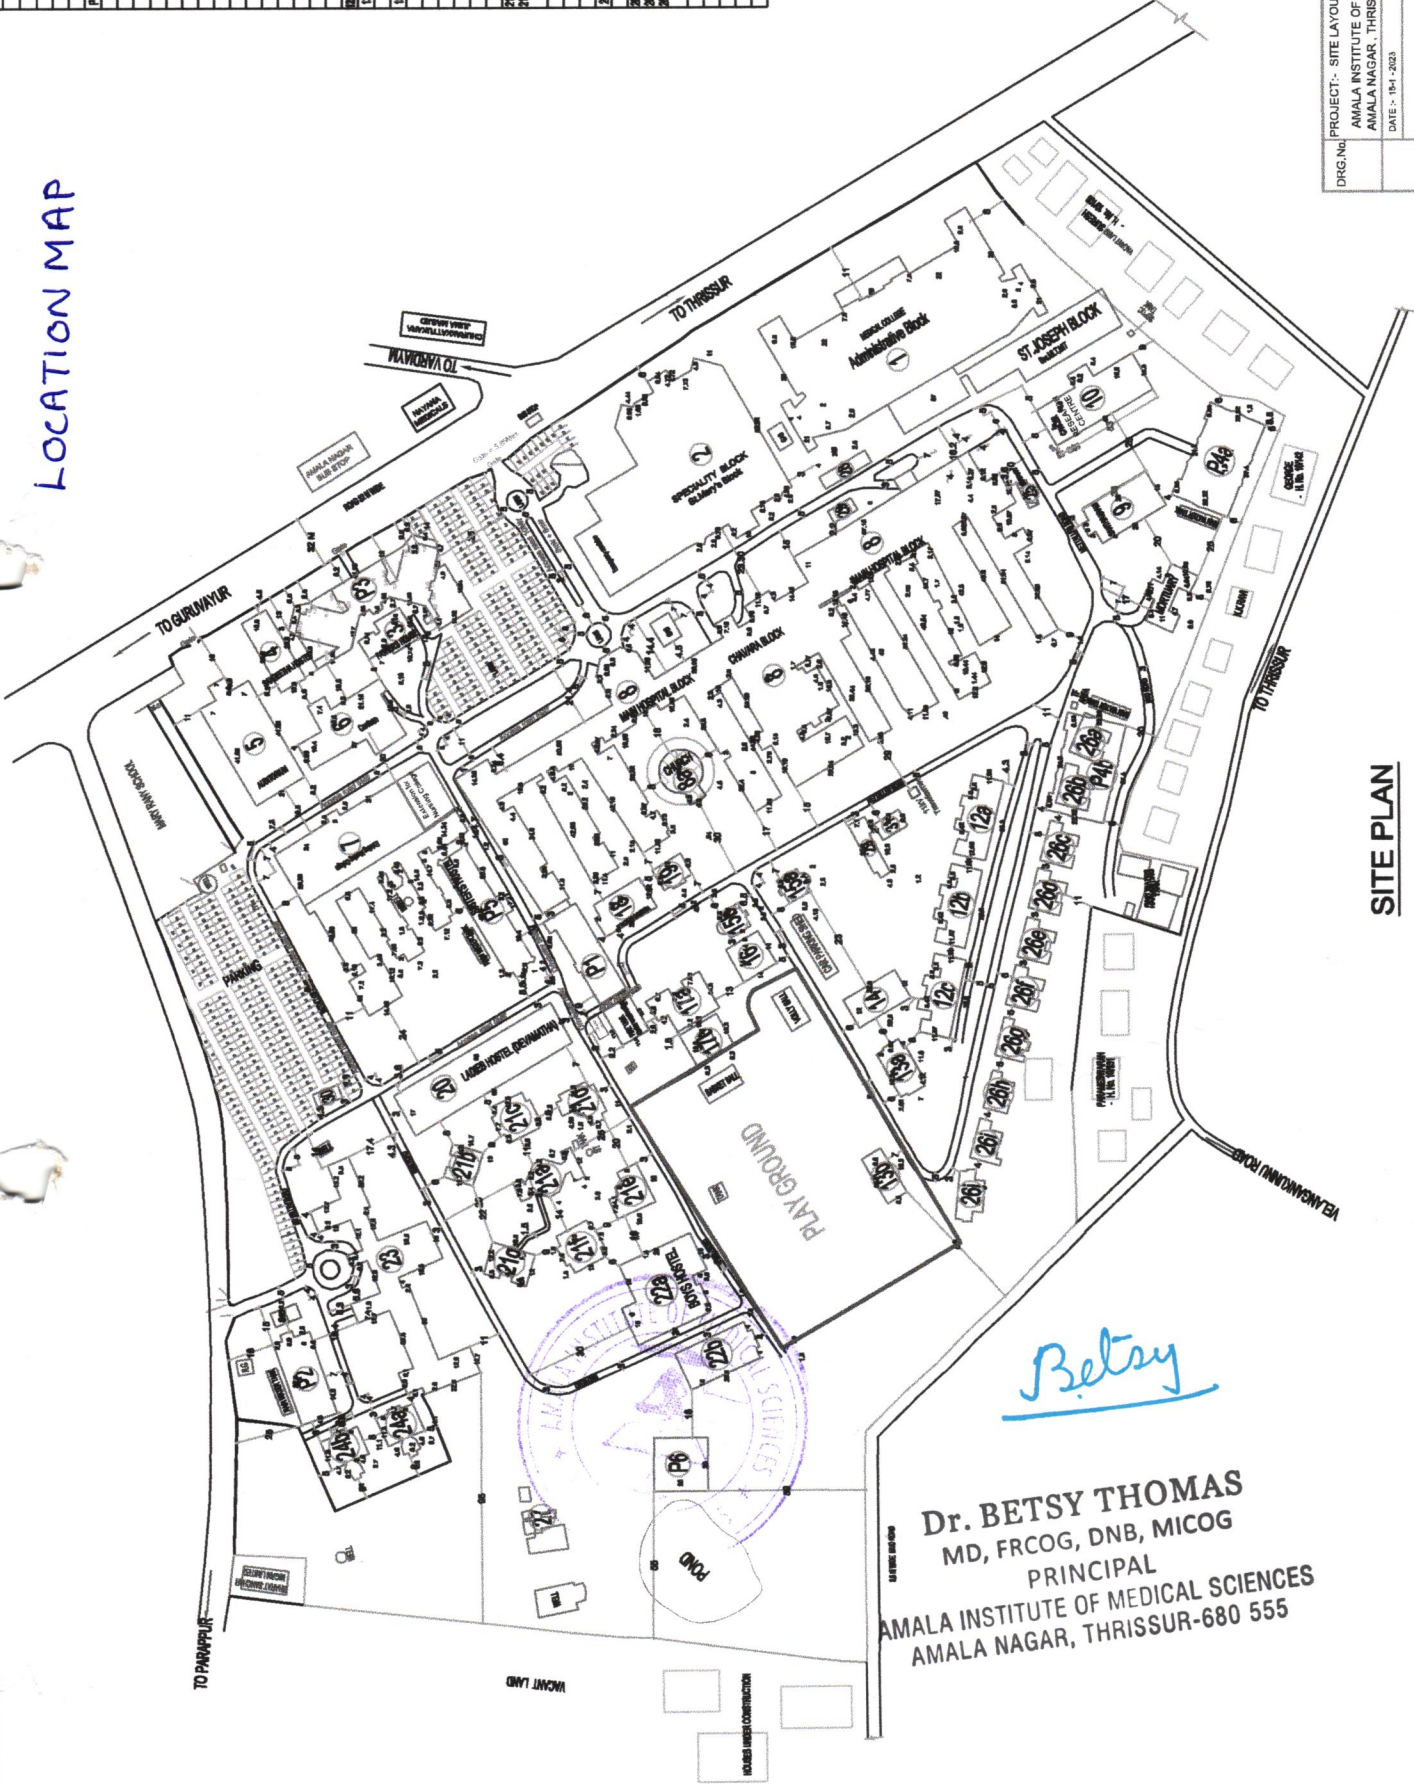

PROJECT: SITE LAYOUT  
 DRG. NO:  
 AMALA INSTITUTE OF MEDICAL SCIENCE  
 AMALA NAGAR, THRISSUR  
 DATE: 15-1-2023

SITE PLAN

**Dr. BETSY THOMAS**  
 MD, FRCOG, DNB, MICOG  
 PRINCIPAL  
 AMALA INSTITUTE OF MEDICAL SCIENCES  
 AMALA NAGAR, THRISSUR-680 555