

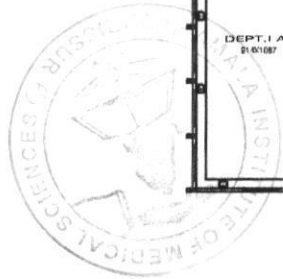




| | | | |
|--------------------------------|--|---|--|
| CLIENT: | | MEDICAL COLLEGE BUILDING | |
| THE DIRECTOR, | | Drawing Title: BASEMENT FLOOR PLAN | |
| AMALA CANCER HOSPITAL SOCIETY, | | Date: 25-1-2024 | |
| AMALA NAGAR, THRISSUR- 680555 | | Drawing Details: | |
| | | All dimensions are in cm unless specified | |

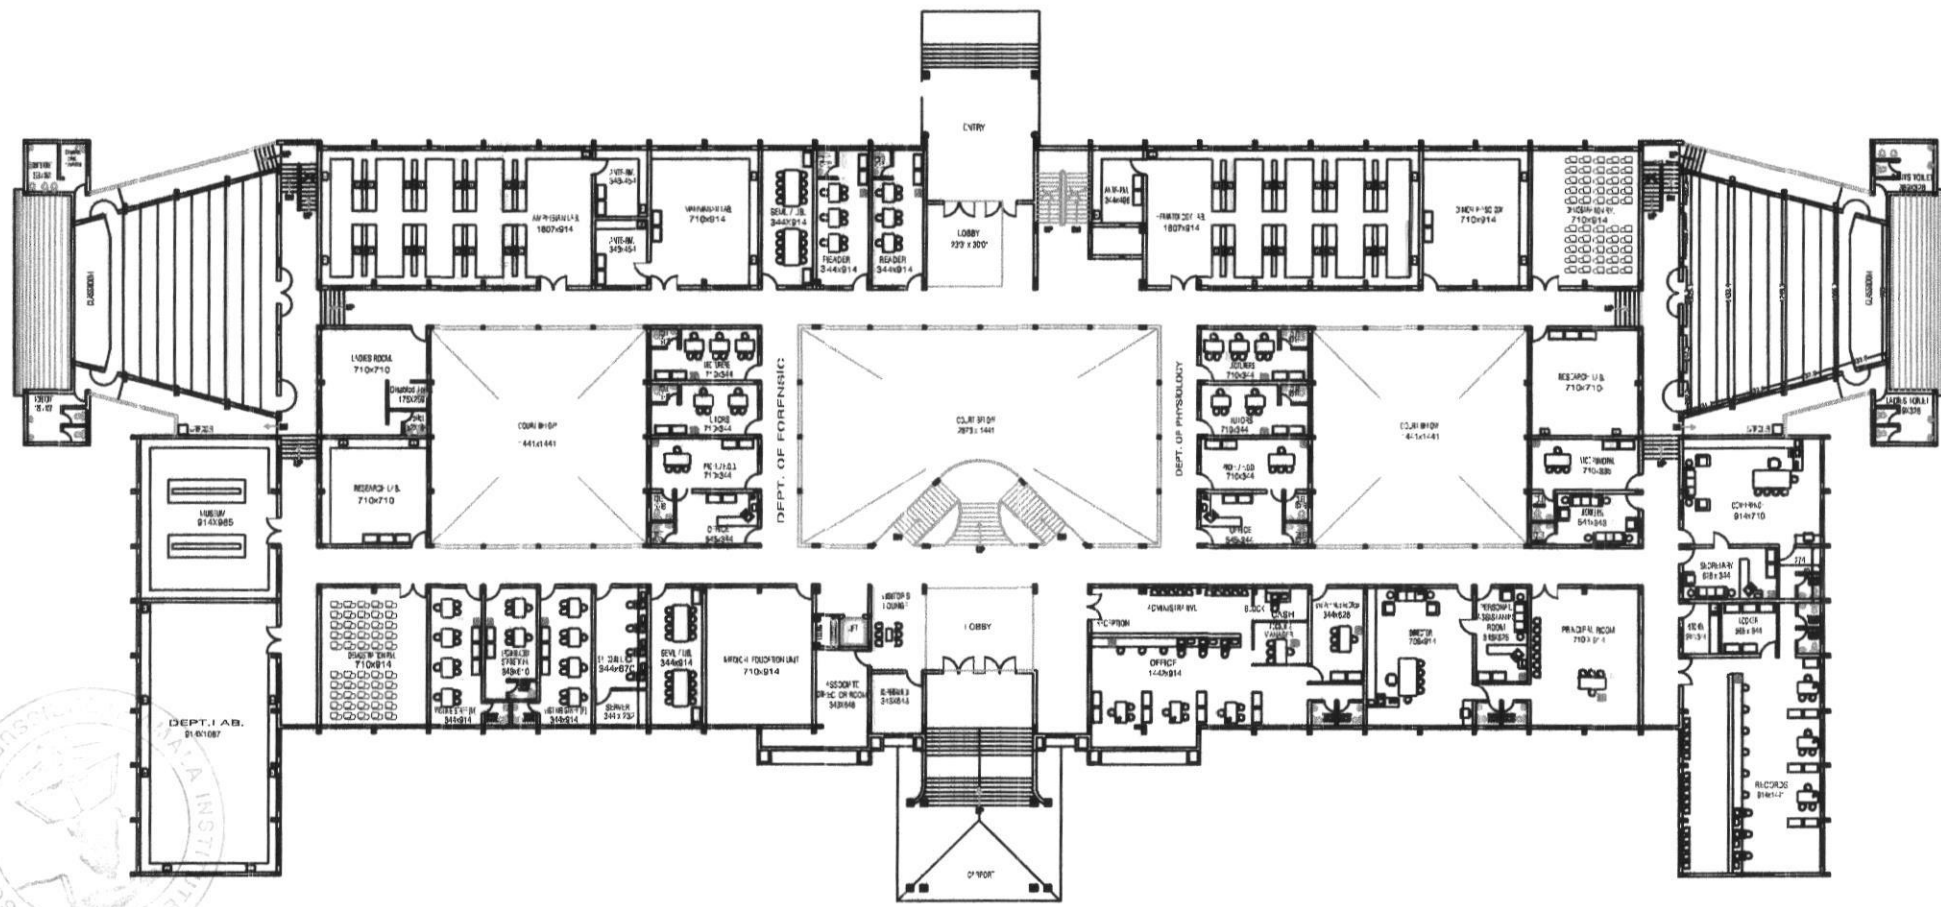

| | | |
|---|----------------------------------|--------------------|
| CLIENT: THE DIRECTOR, AMALA CANCER HOSPITAL SOCIETY, AMALA NAGAR, THRISSUR- 680555 | MEDICAL COLLEGE BUILDING | |
| | Drawing Title: GROUND FLOOR PLAN | |
| | Drawing Details: | Date: 25-1-2024 |
| All dimensions are in cm unless specified | | |

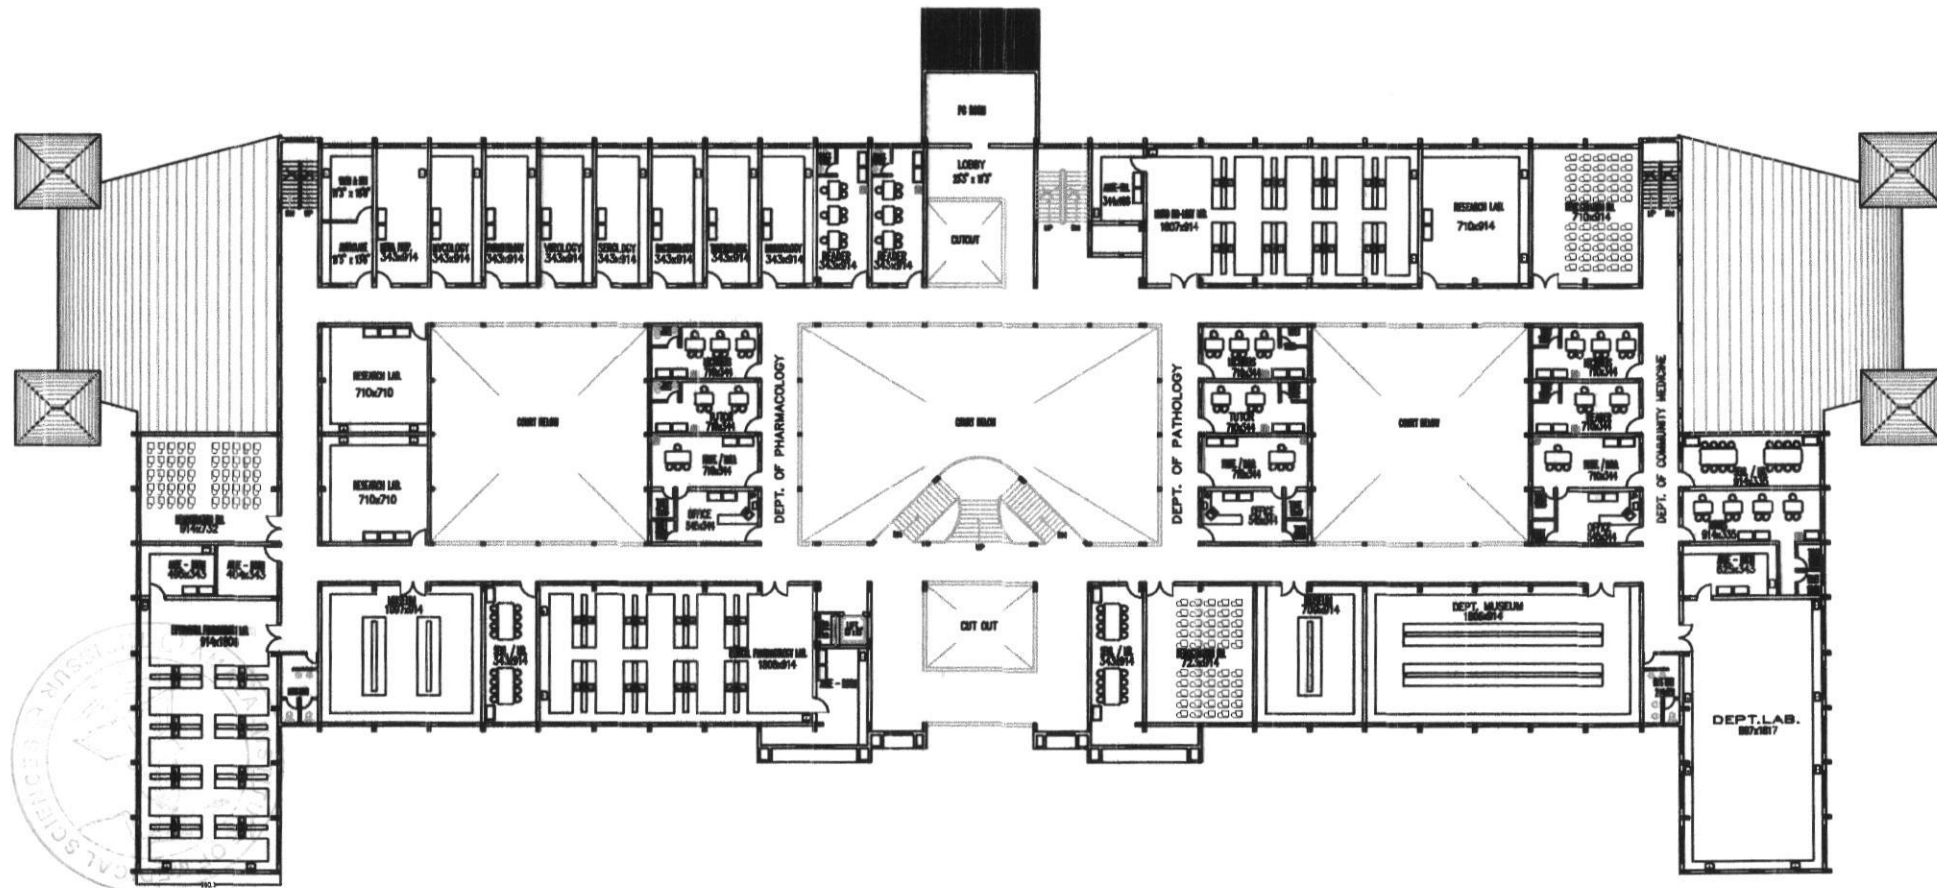

| | | |
|--|---------------------------------|--------------------|
| CLIENT: THE DIRECTOR , AMALA CANCER HOSPITAL SOCIETY, AMALA NAGAR , THRISSUR - 680555 | MEDICAL COLLEGE BUILDING | |
| | Drawing Title: FIRST FLOOR PLAN | |
| | Drawing Details: | Date: 25-1-2024 |
| All dimensions are in cm unless specified | | |

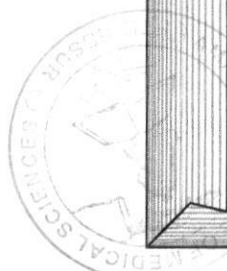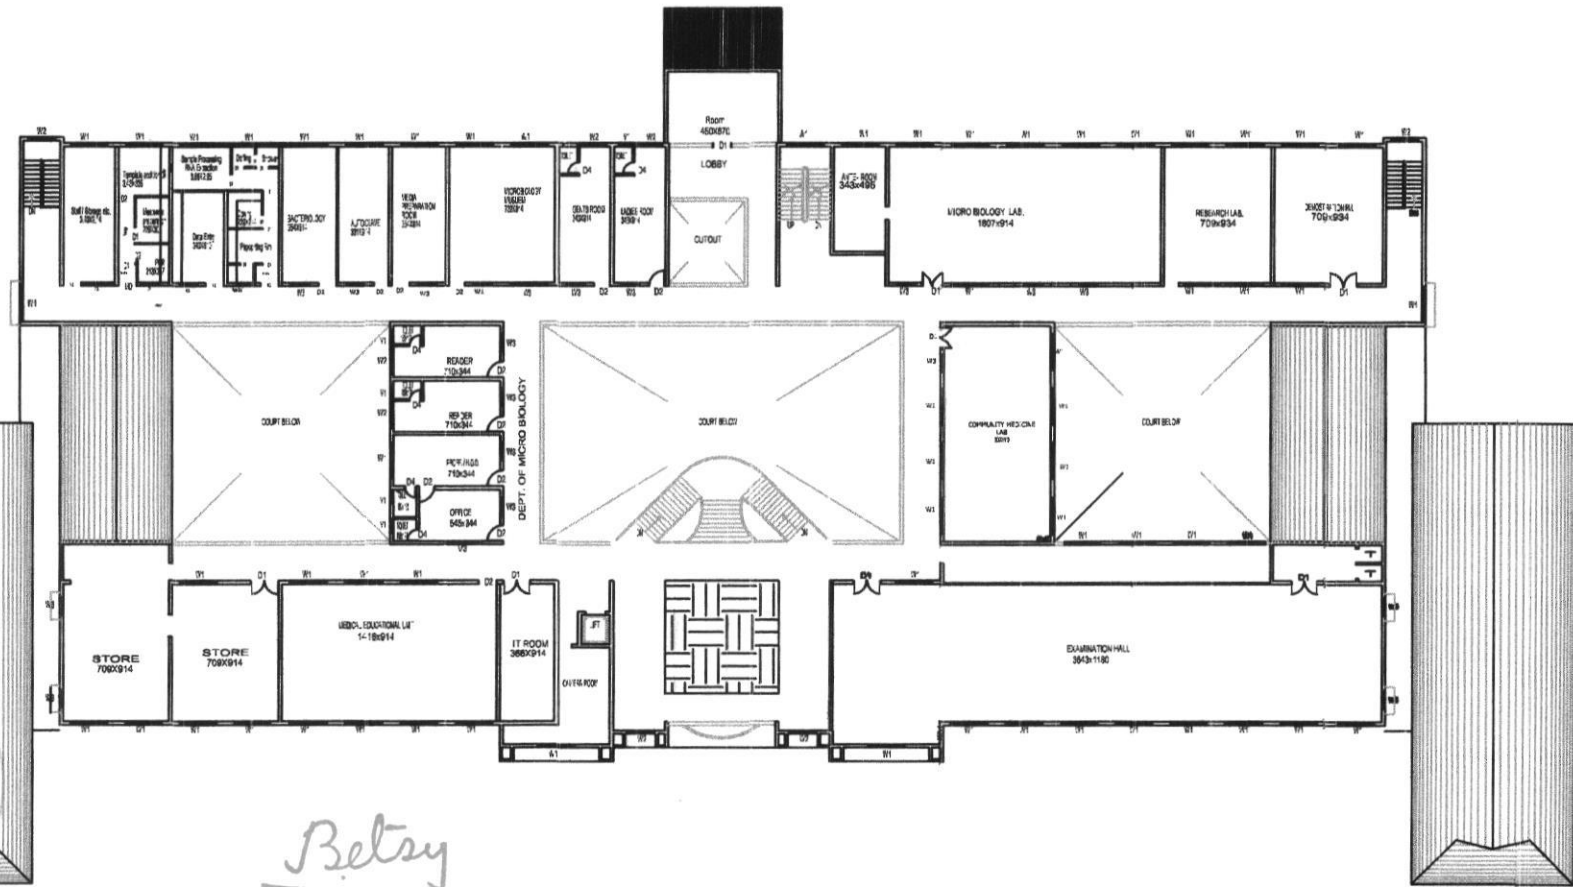

Betsy

Dr. BETSY THOMAS
 MD, FRCOG, DNB, MICOG
 PRINCIPAL
 AMALA INSTITUTE OF MEDICAL SCIENCES
 AMALA NAGAR, THRISSUR-680 555

| | | | |
|--|--|---|-----------|
| CLIENT: | | MEDICAL COLLEGE BUILDING | |
| THE DIRECTOR , AMALA CANCER HOSPITAL SOCIETY, AMALA NAGAR , THRISSUR- 680555 | | Drawing Title: SECOND FLOOR PLAN | |
| Drawing Details: | | Date: | 25-1-2024 |
| | | All dimensions are in cm unless specified | |